


PRIME CONCRETE EDGE WITH URETHANE PRIMER 30 MINUTES PRIOR TO INSTALLATION OF POROUS RUBBER PAVEMENT

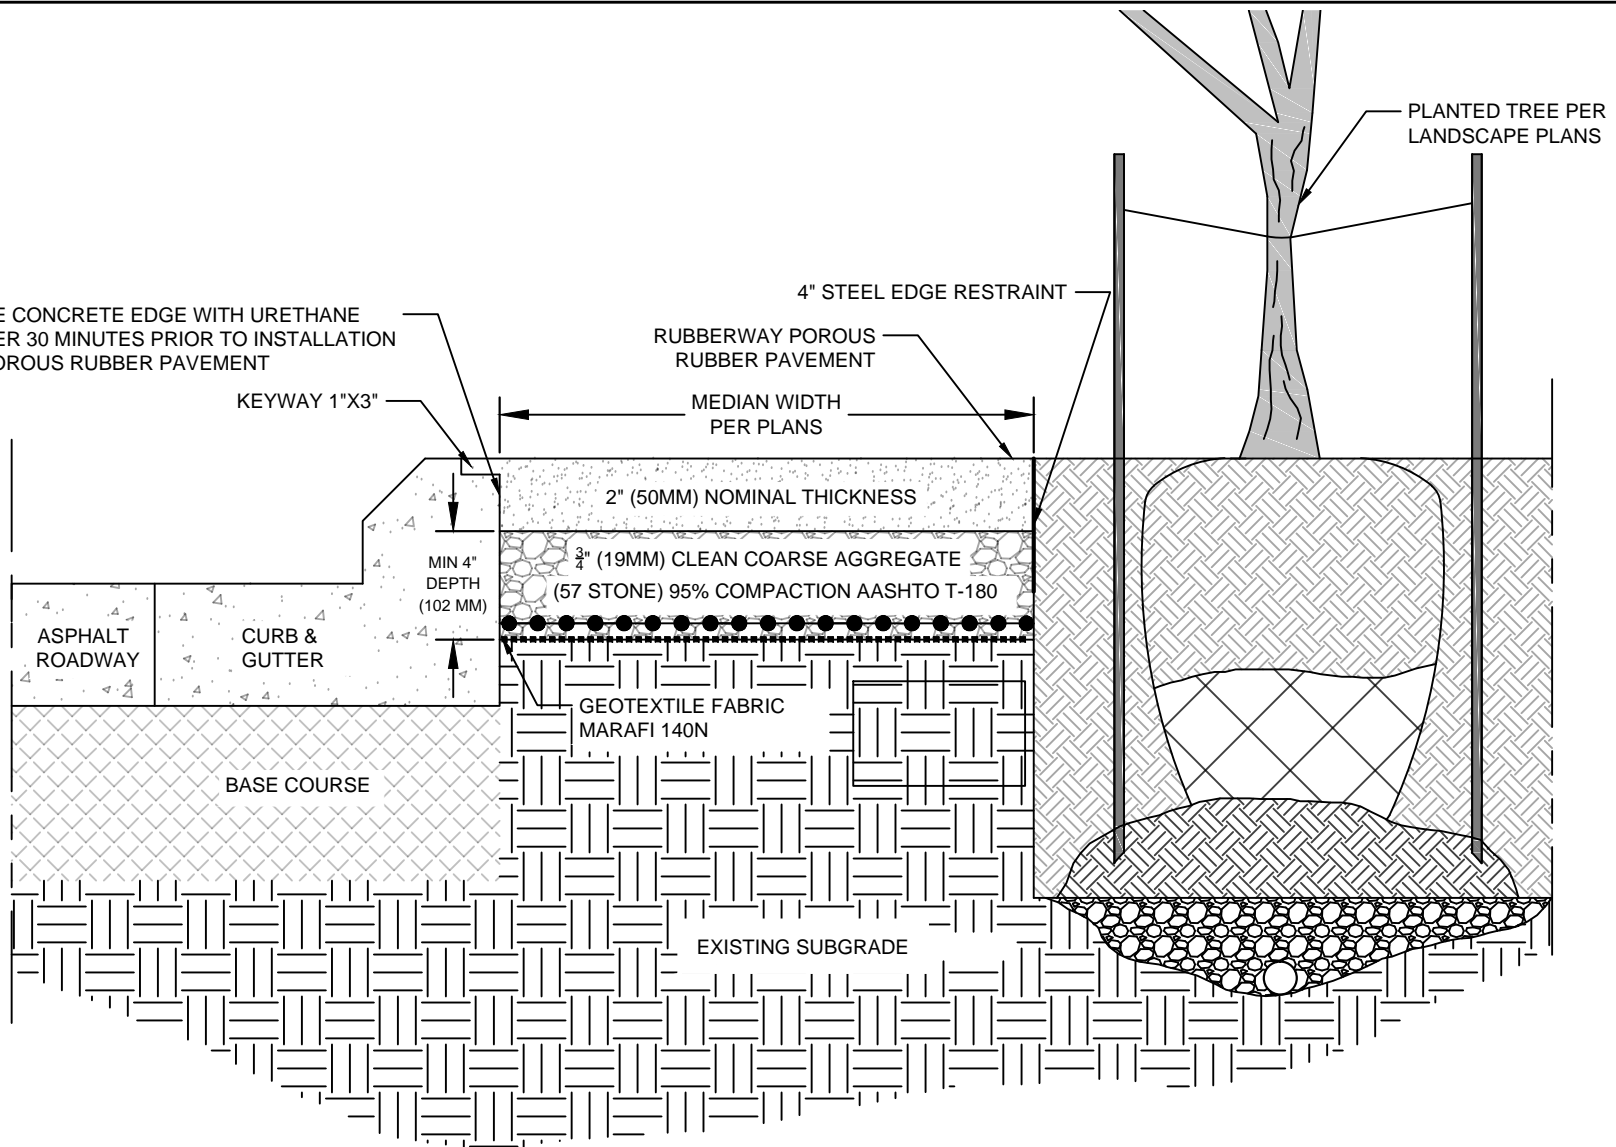

KEYWAY 1"X3"

4" STEEL EDGE RESTRAINT

RUBBERWAY POROUS RUBBER PAVEMENT

MEDIAN WIDTH PER PLANS

2" (50MM) NOMINAL THICKNESS

3/4" (19MM) CLEAN COARSE AGGREGATE (57 STONE) 95% COMPACTION AASHTO T-180

MIN 4" DEPTH (102 MM)

ASPHALT ROADWAY

CURB & GUTTER

BASE COURSE

GEOTEXTILE FABRIC MARAFI 140N

EXISTING SUBGRADE

PLANTED TREE PER LANDSCAPE PLANS

NOTE:
ALL INFORMATION SHOWN IS SUGGESTED. DUE TO APPLICATION VARIANCES, IT IS THE RESPONSIBILITY OF THE ENGINEER OF RECORD TO PROVIDE ALL INFORMATION REQUIRED TO SUIT LOCAL BUILDING CODES AND REGULATIONS. THIS DETAIL IS FOR REPRESENTATIVE PURPOSES ONLY AND SHOULD NOT BE SOLELY USED FOR CONSTRUCTION PURPOSES UNLESS IT HAS BEEN CERTIFIED AND SEALED BY A QUALIFIED ENGINEER.



Rubberway, Inc.
4000 Barranca Pkwy,
Ste 250
Irvine, CA 92604
Phone. 877.288.0045
rubberway.com

SHEET NAME: RUBBERWAY PERVIOUS PAVEMENT SIDEWALK BETWEEN CURB & PLANTER

SHEET: DETAIL NO. 3

APPROVED BY: KA **DRAWN BY:** JAB **DATE:** 1/23/15

DUE TO VARIANCES IN LOCAL CODES, CONSTRUCTION PRACTICES AND REQUIREMENTS, ALL DETAILS SHALL BE CONSTRUCTED IN ACCORDANCE WITH SUCH LOCAL CODES, CONSTRUCTION PRACTICES AND REQUIREMENTS REGARDLESS OF DETAIL CONSTRUCTION SHOWN IN DRAWING. RUBBERWAY, INC. RESERVES THE RIGHT TO CHANGE SPECIFICATIONS SHOWN WITHOUT NOTICE. ALL CHANGES TO SPECIFICATIONS CAN ONLY BE APPROVED BY RUBBERWAY, INC.