


SAW CUT PAVEMENT IF NECESSARY  
PRIME PAVEMENT EDGE WITH PRIMER  
15 MINUTES PRIOR TO INSTALLATION OF  
RUBBERWAY POROUS PAVEMENT

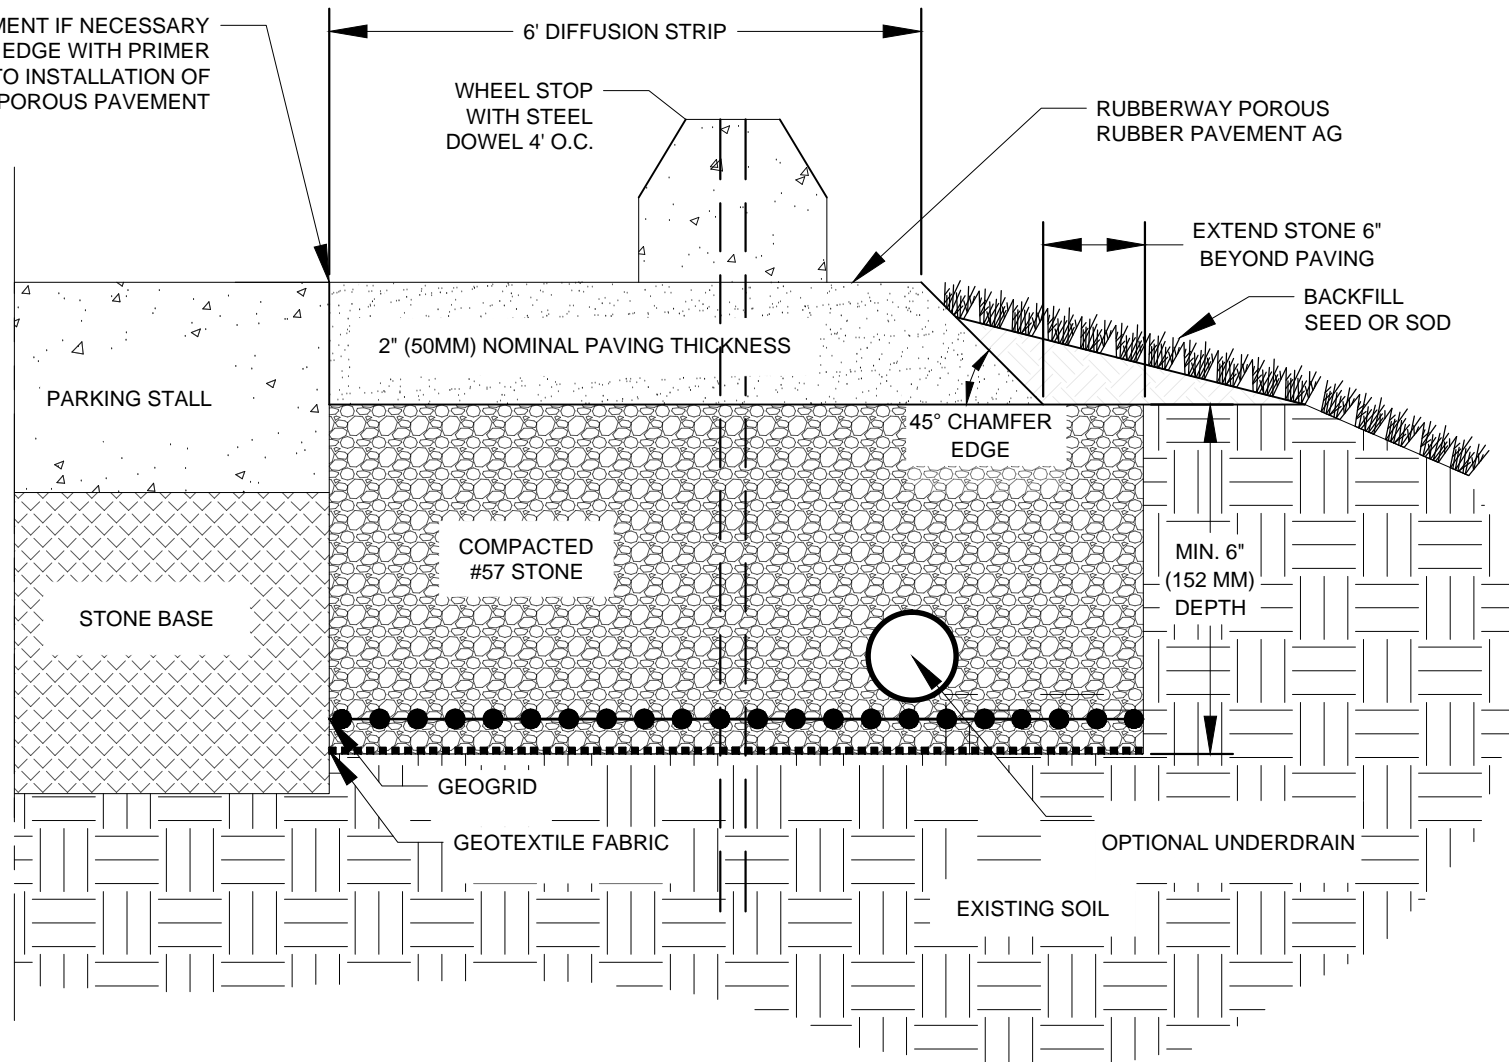

**NOTE:**  
ALL INFORMATION SHOWN IS SUGGESTED. DUE TO APPLICATION VARIANCES, IT IS THE RESPONSIBILITY OF THE ENGINEER OF RECORD TO PROVIDE ALL INFORMATION REQUIRED TO SUIT LOCAL BUILDING CODES AND REGULATIONS. THIS DETAIL IS FOR REPRESENTATIVE PURPOSES ONLY AND SHOULD NOT BE SOLELY USED FOR CONSTRUCTION PURPOSES UNLESS IT HAS BEEN CERTIFIED AND SEALED BY A QUALIFIED ENGINEER.



Rubberway, Inc.  
4000 Barranca Pkwy,  
Ste 250  
Irvine, CA 92604  
Phone. 877.288.0045  
rubberway.com

**SHEET NAME:** RUBBERWAY  
PARKING STALL DIFFUSION STRIP

**SHEET:** DETAIL NO. 6

**APPROVED BY:** KA **DRAWN BY:** JAB **DATE:** 11/1/14

DUE TO VARIANCES IN LOCAL CODES, CONSTRUCTION PRACTICES AND REQUIREMENTS, ALL DETAILS SHALL BE CONSTRUCTED IN ACCORDANCE WITH SUCH LOCAL CODES, CONSTRUCTION PRACTICES AND REQUIREMENTS REGARDLESS OF DETAIL CONSTRUCTION SHOWN IN DRAWING. RUBBERWAY, INC. RESERVES THE RIGHT TO CHANGE SPECIFICATIONS SHOWN WITHOUT NOTICE. ALL CHANGES TO SPECIFICATIONS CAN ONLY BE APPROVED BY RUBBERWAY, INC.